


Garfield Township Sewer Service Area

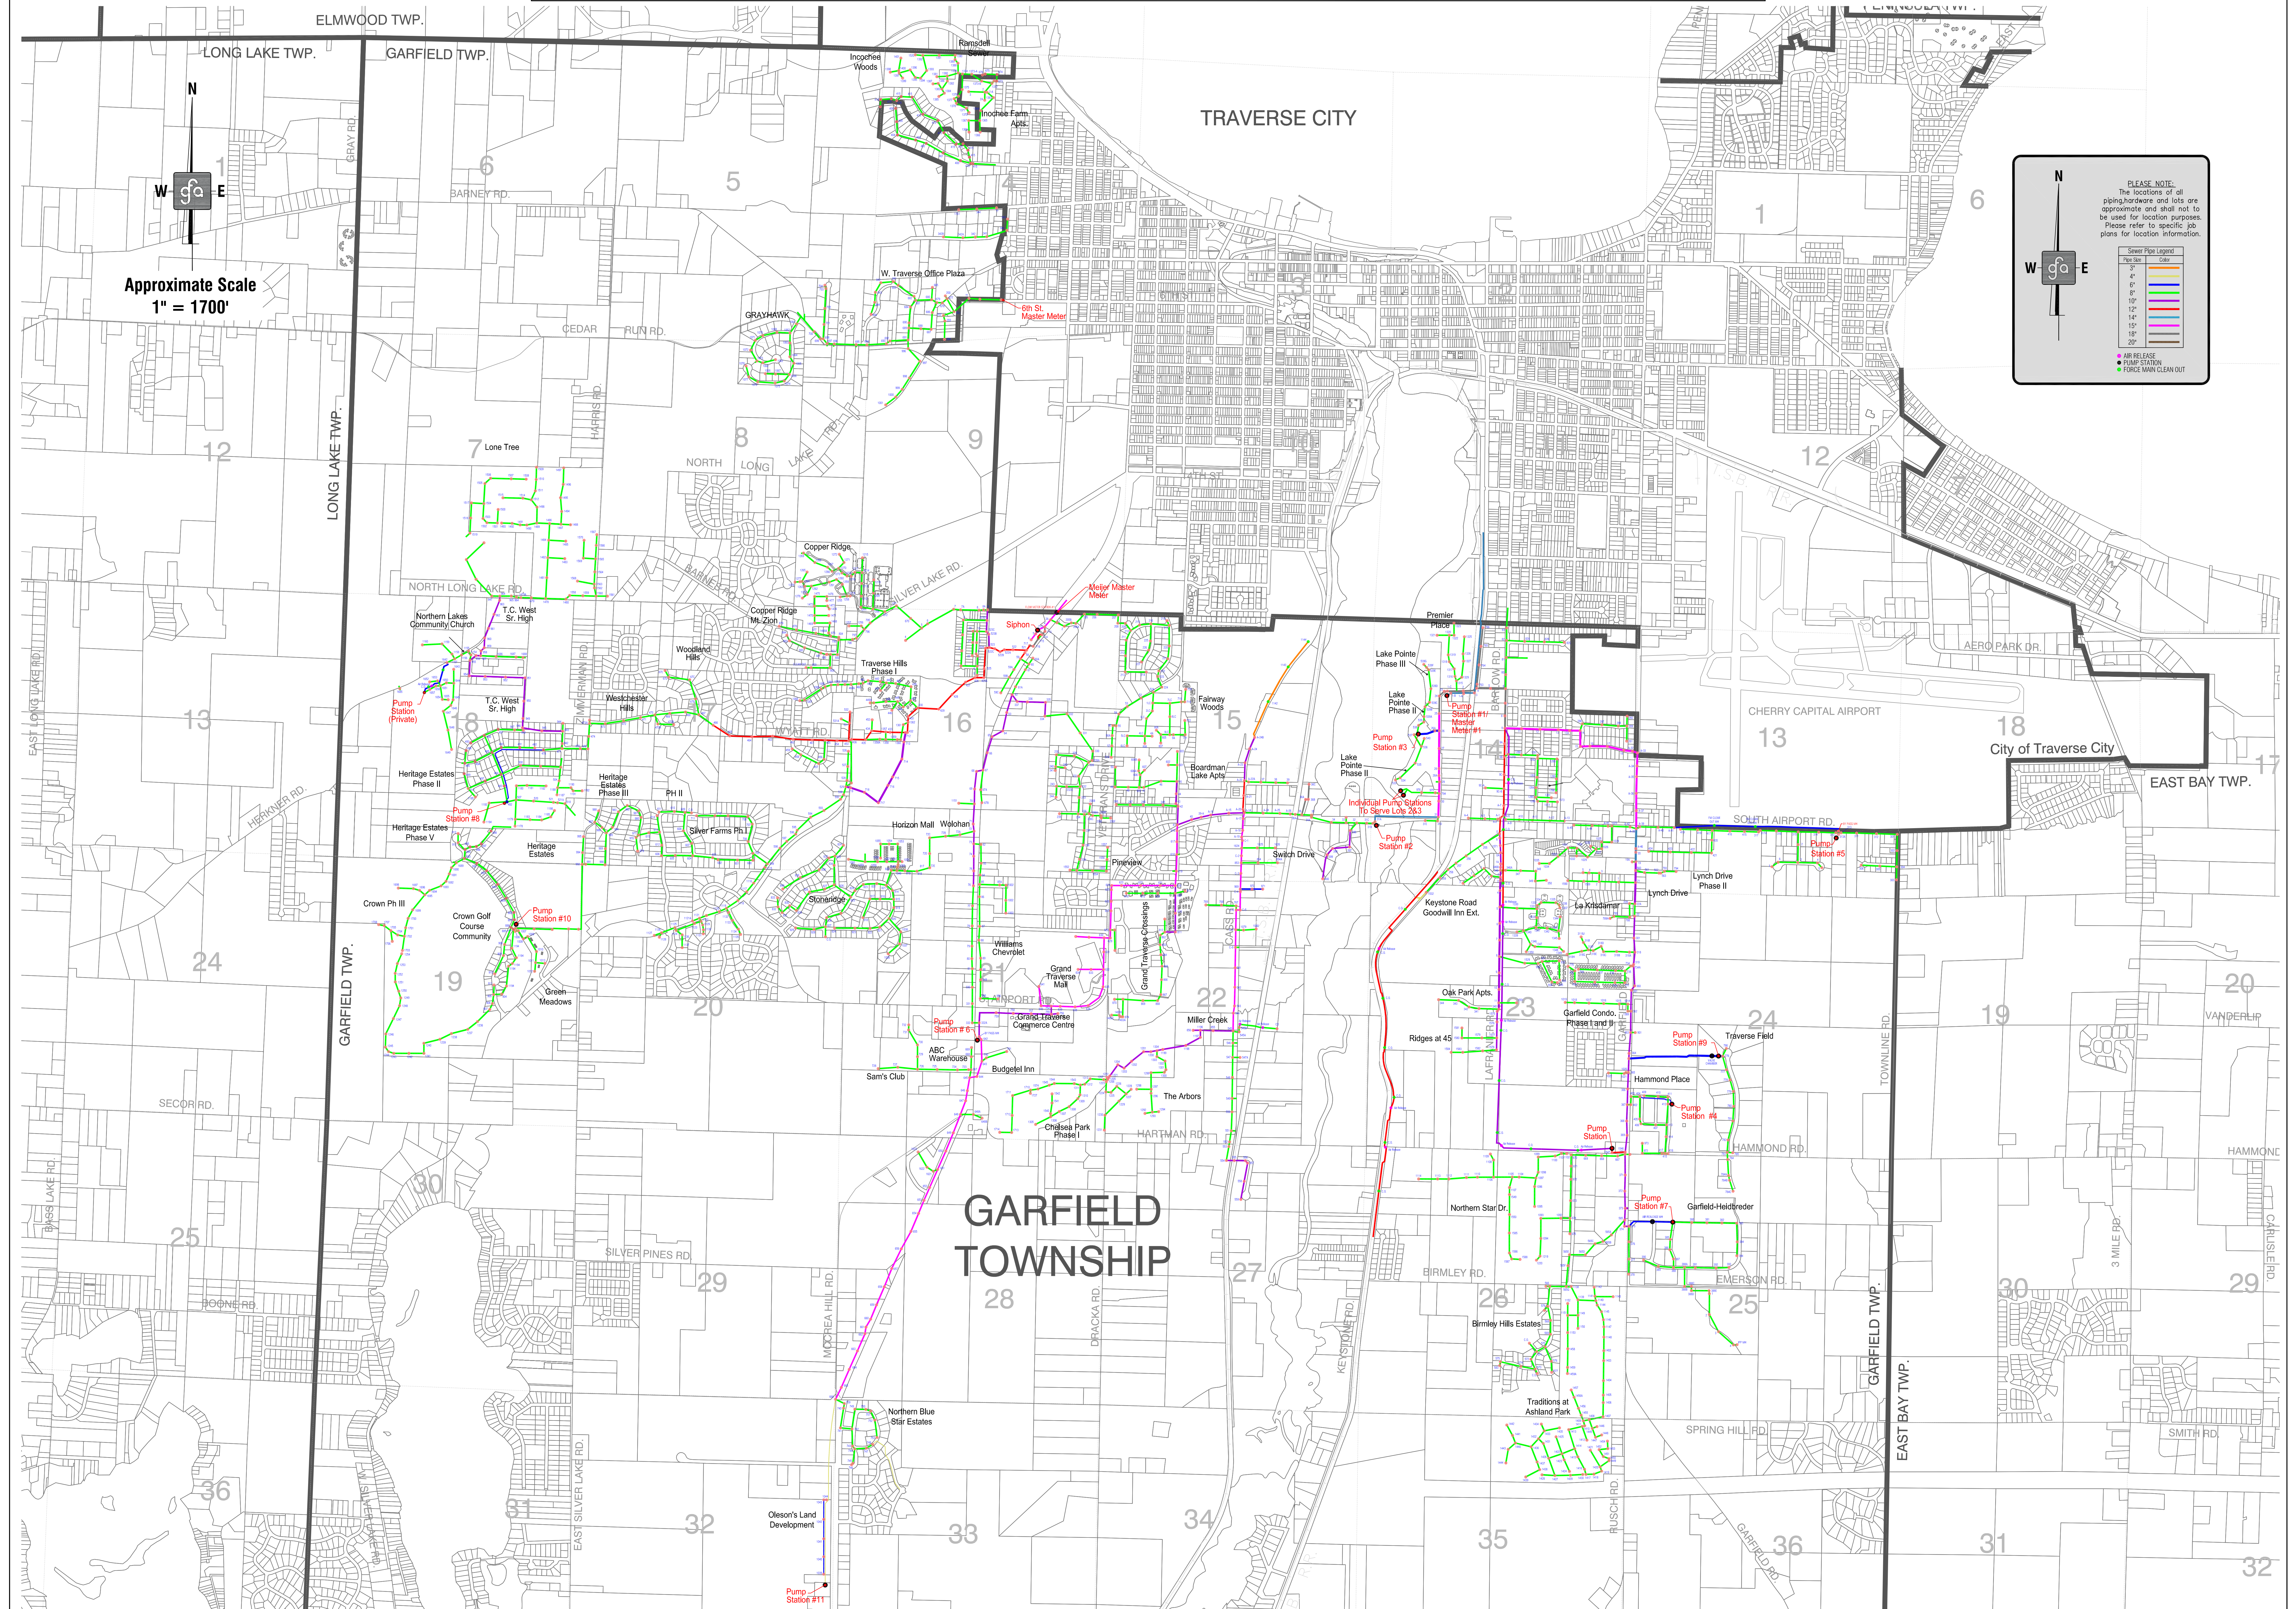

Approximate Scale
1" = 1700'